


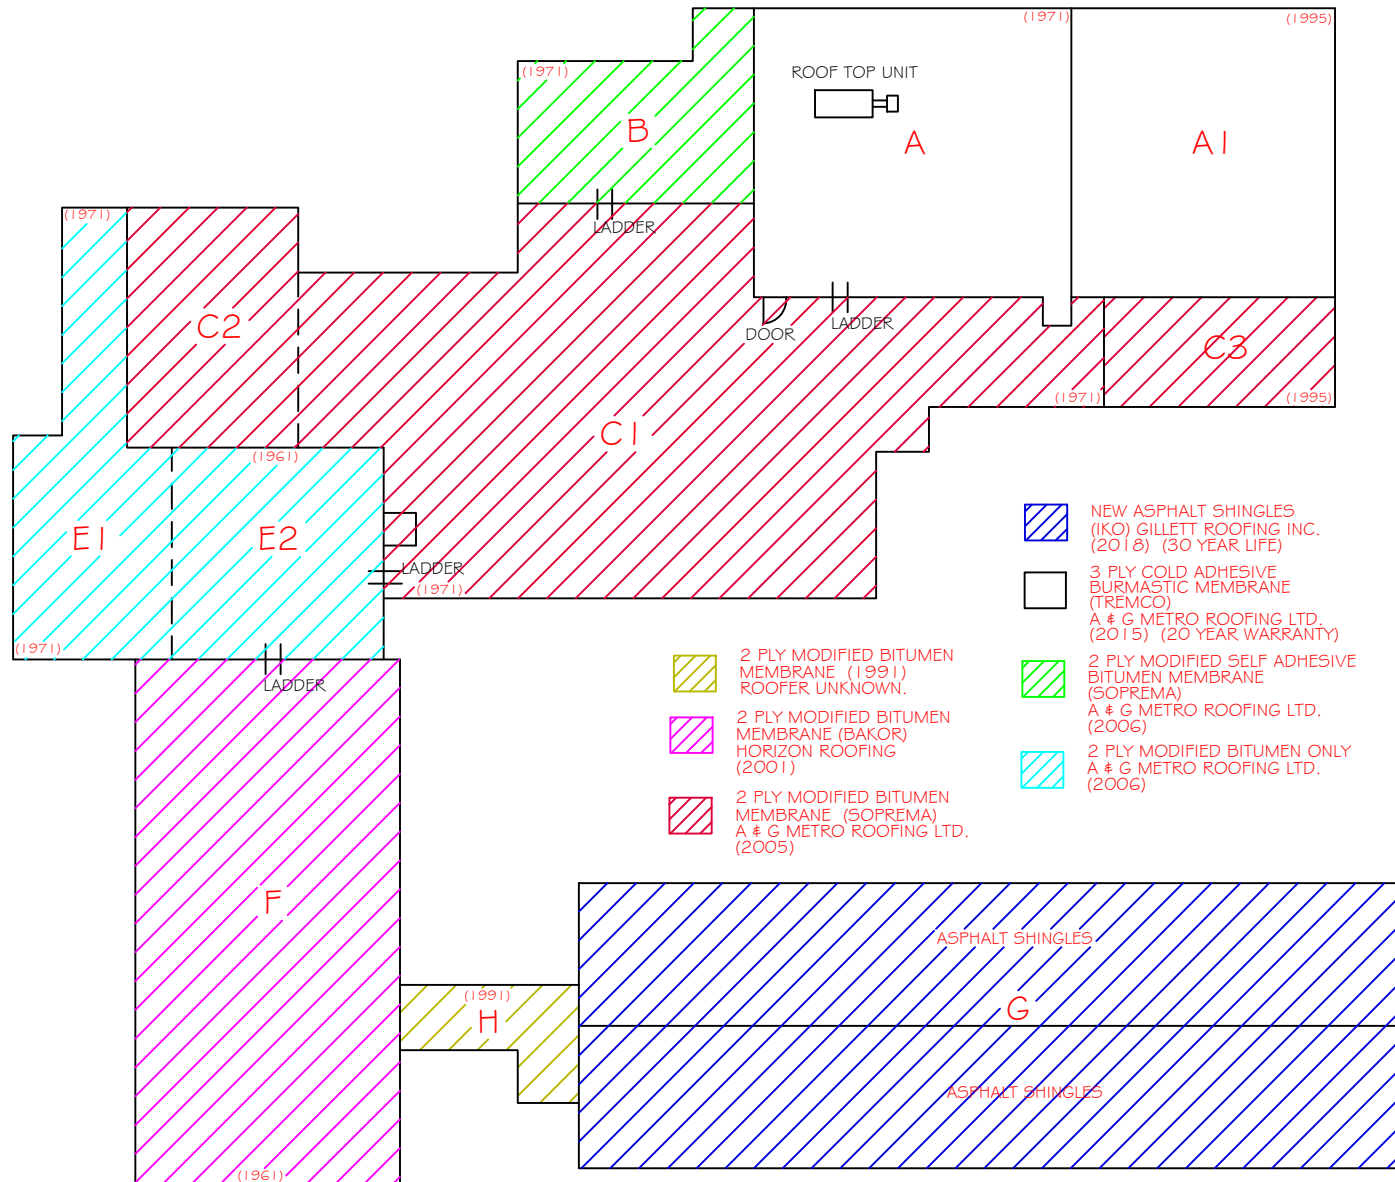

PRINCE ANDREW PUBLIC UPDATED AS OF JUNE, 2018
 SCALE: 1" = 40'-0"

GREATER ESSEX COUNTY
 DISTRICT SCHOOL BOARD

PRINCE ANDREW

TITLE:

ROOF
 SECTION

DRAWN BY:

A.L.

SCALE:

N.T.S.

DATE:

AUGUST 17, 2018

ADDRESS:

1950 KELLY RD
 LaSALLE, ONT.
 N9A 6Z6